


References:

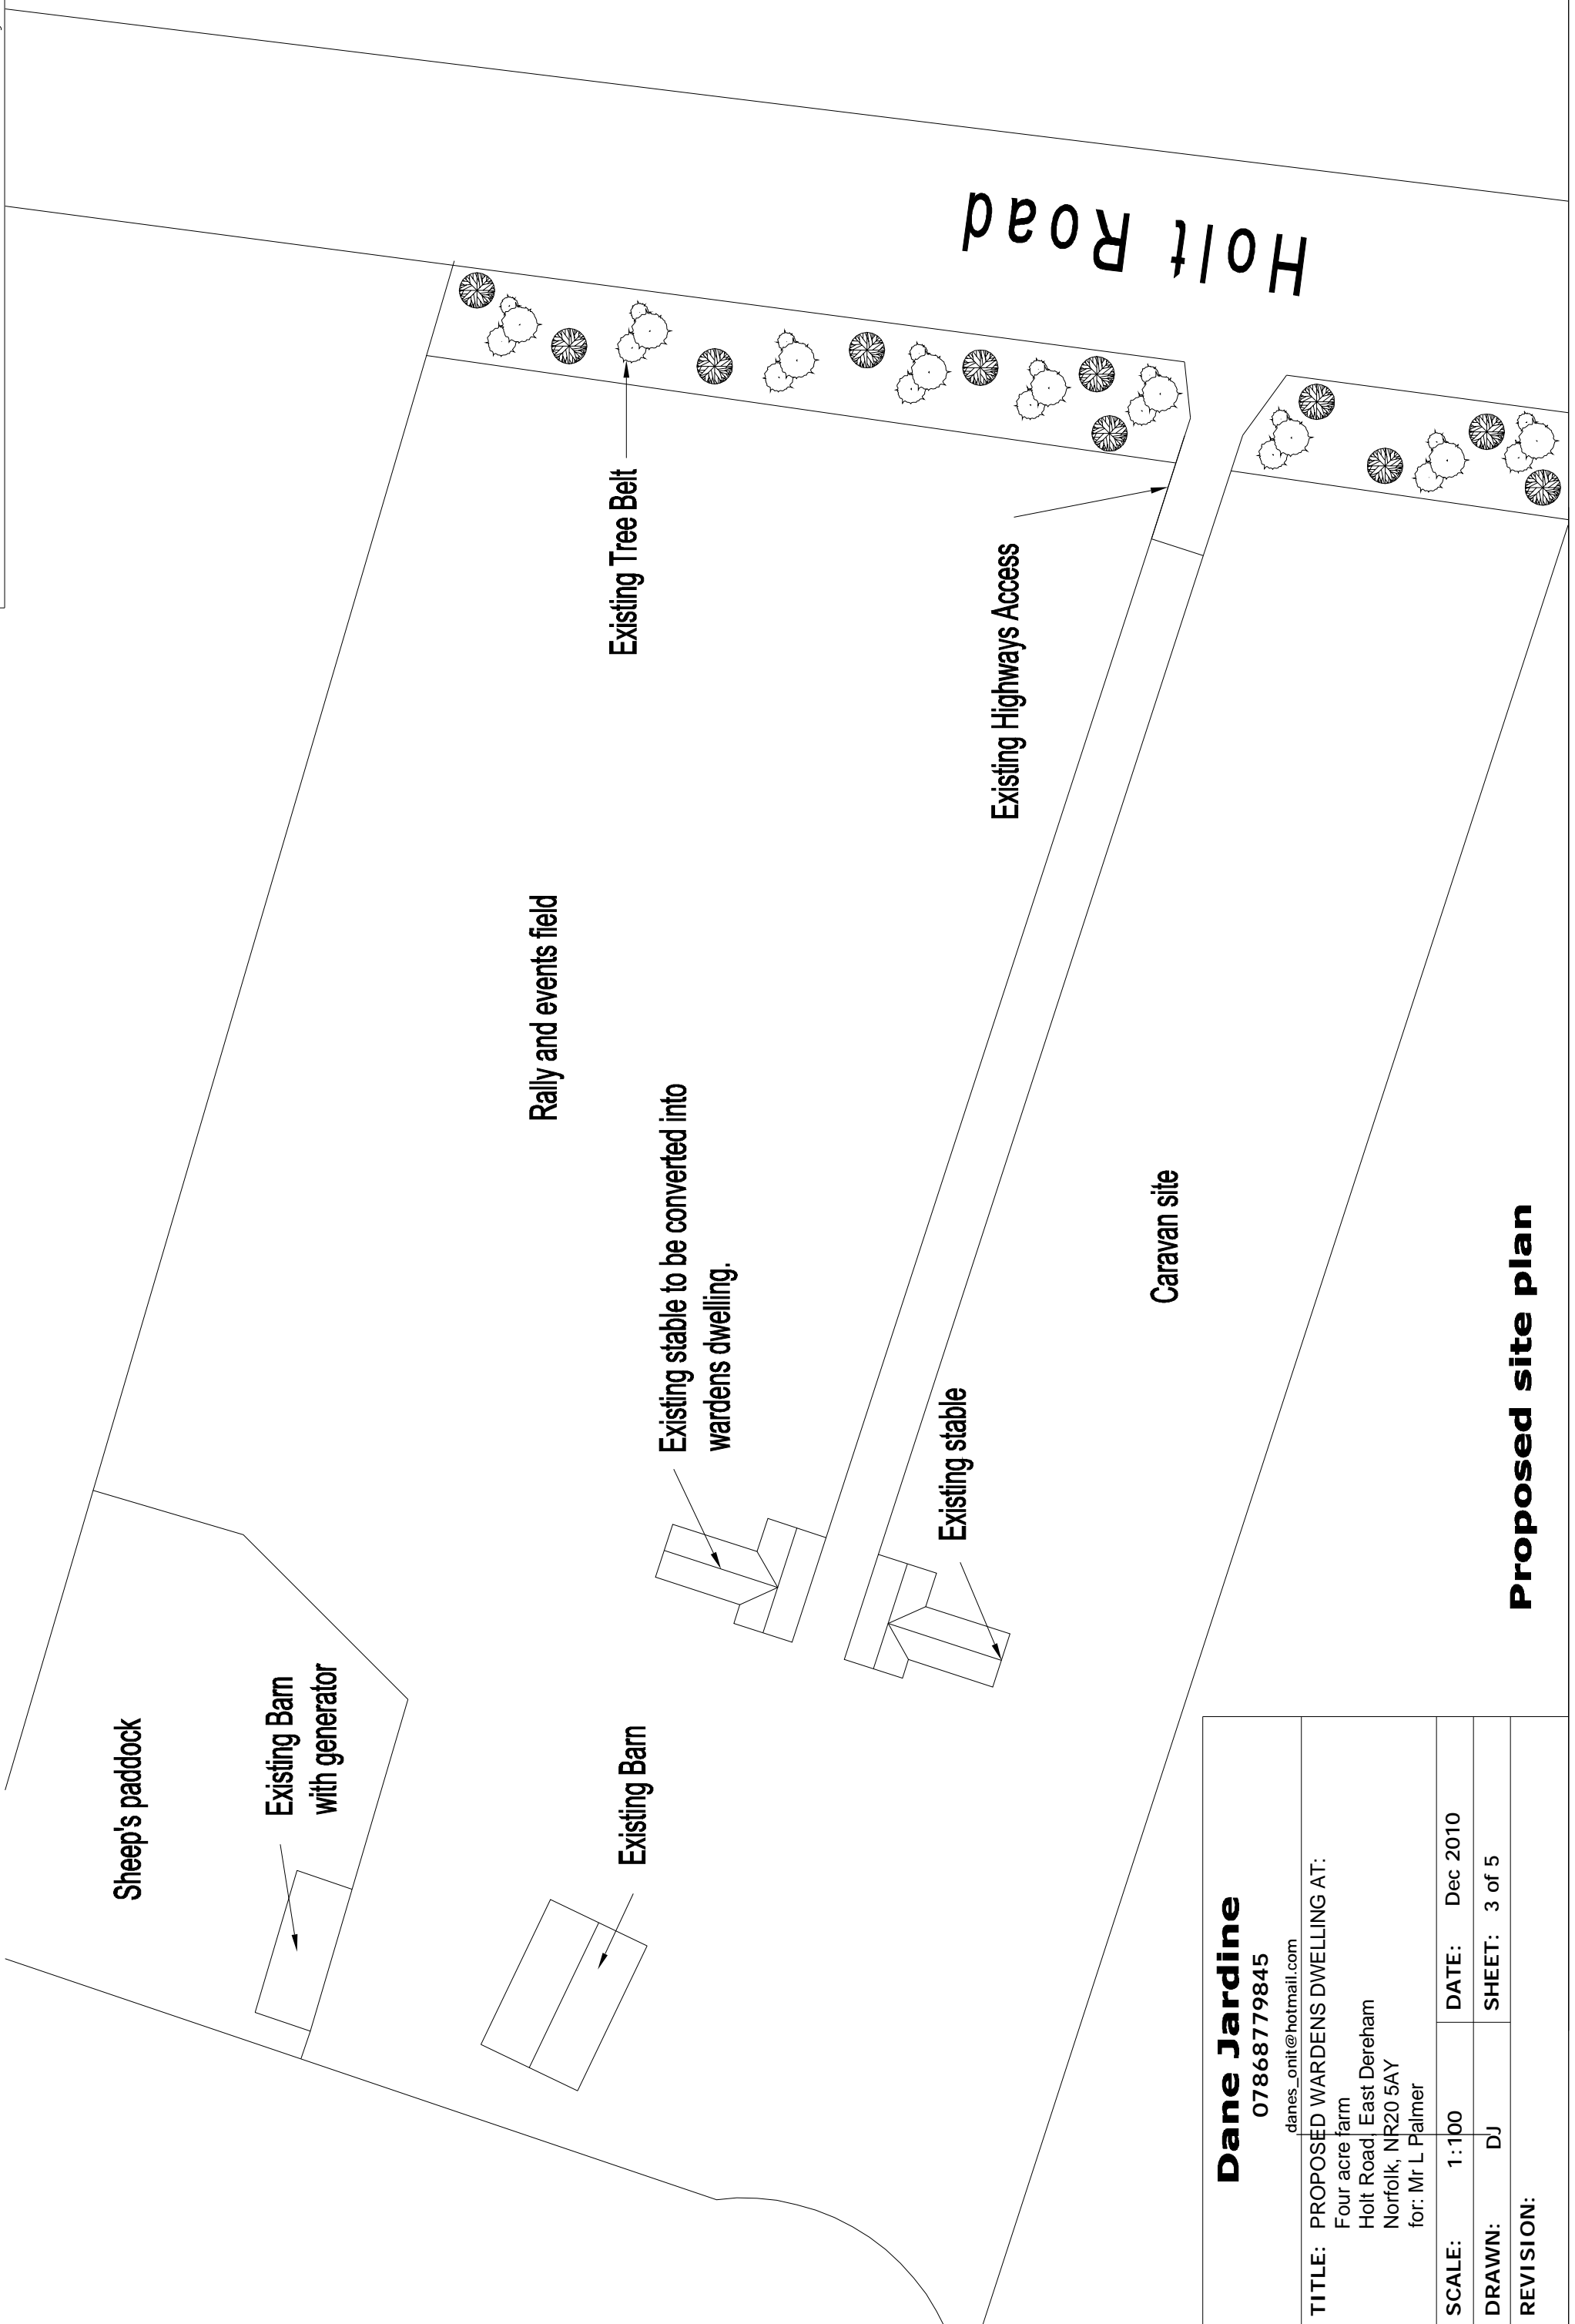

Proposed site plan

Dane Jardine 07868779845 danes_onit@hotmail.com	
TITLE: PROPOSED WARDENS DWELLING AT: Four acre farm Holt Road, East Dereham Norfolk, NR20 5AY for: Mr L Palmer	
SCALE: 1:100	DATE: Dec 2010
DRAWN: DJ	SHEET: 3 of 5
REVISION:	