



PROPOSED REAR ELEVATION
SCALE 1:100

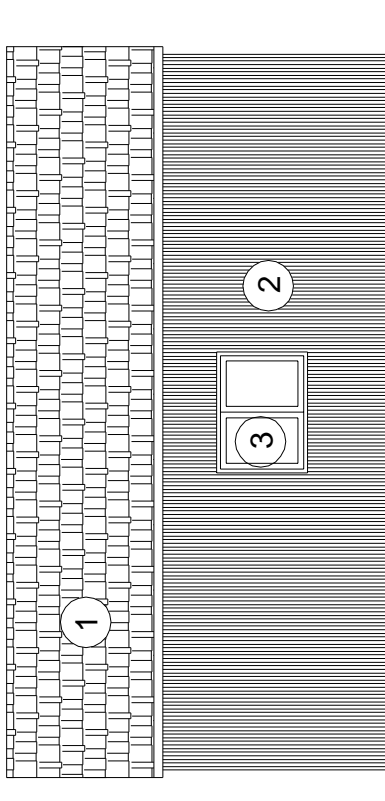


PROPOSED SIDE ELEVATION
SCALE 1:100

Material Notes


- 1 Natural slate roof tiles.
- 2 Cedar cladding finish to be agreed.
- 3 Timber double glazed windows, finish to be agreed.
- 4 Solar Panels

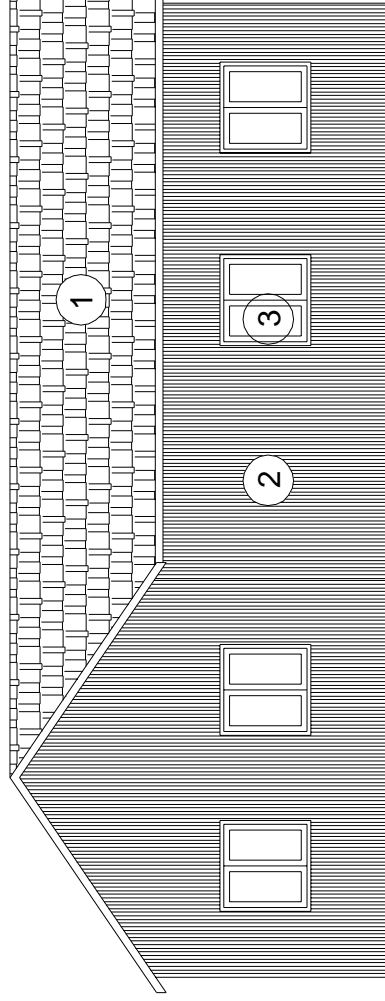

PROPOSED FRONT ELEVATION
SCALE 1:100

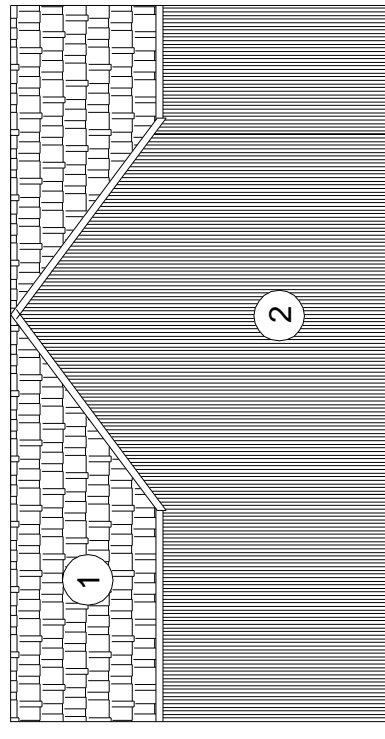

PROPOSED SIDE ELEVATION
SCALE 1:100

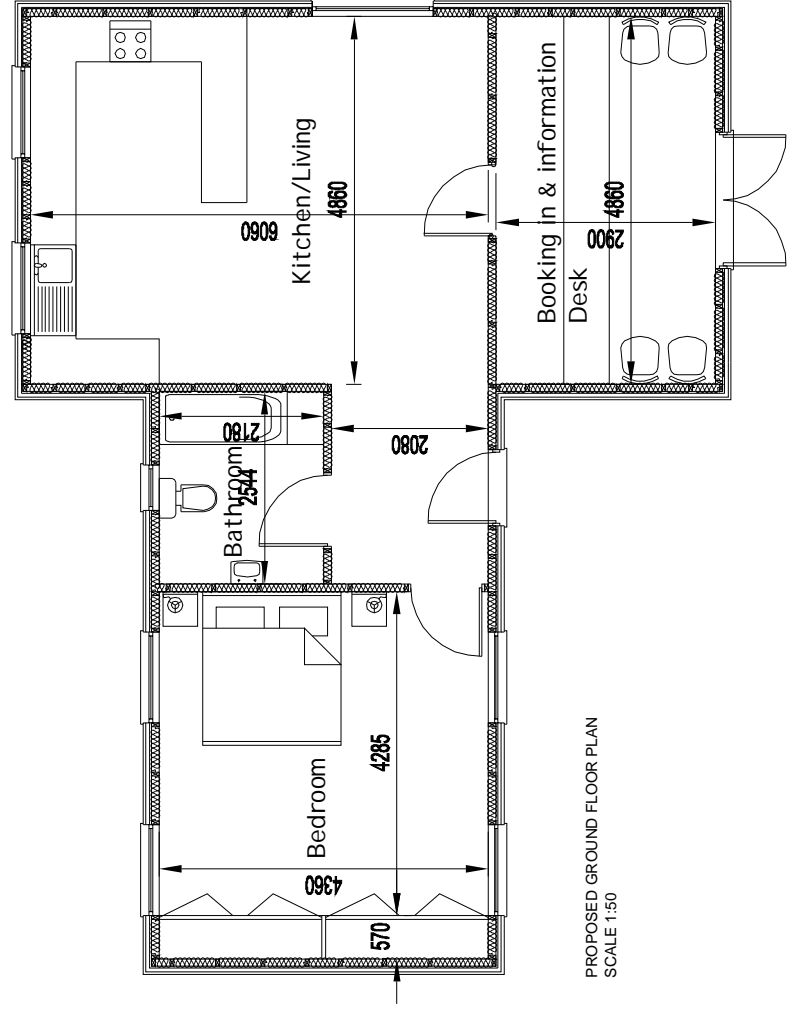

Dane Jardine
07868779845
danes_onit@hotmail.com

TITLE: PROPOSED WARDENS DWELLING AT:
Four acre farm
Holt Road, East Dereham
Norfolk, NR20 5AY
for: Mr L Palmer

SCALE: 1:100	DATE: Dec 2010
DRAWN: DAJ	SHEET: 5 of 5
REVISION:	