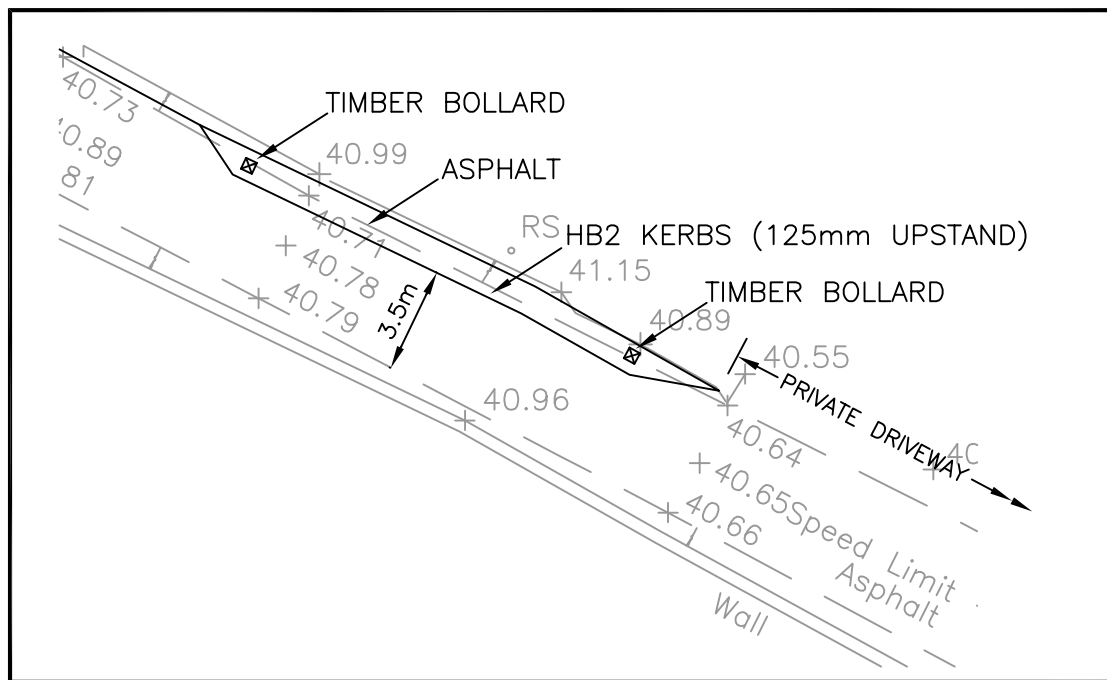


**NOTES**

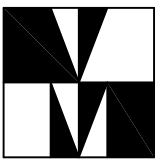

1. DO NOT SCALE FROM THIS DRAWING.
2. ALL +LEVELS ARE IN METRES ABOVE ORDNANCE SURVEY DATUM AND ALL DIMENSIONS ARE IN METRES UNLESS OTHERWISE STATED.
3. THIS DRAWING IS INDICATIVE ONLY AND IS SUBJECT TO DETAILED DESIGN.



TYPICAL NARROWING DETAIL  
SCALE 1:1250

© CROWN COPYRIGHT. ALL RIGHTS RESERVED. T A MILLARD Ltd LICENCE NUMBER AL100005494

REV	AMENDMENT DETAILS	DRAWN	APPROVED	DATE
B	ALIGNMENT FROM A149 JUNCTION	RD	JSW	28.08.09
A	ACCESS ALIGNMENT	JSW	JSW	28.07.09

PROJECT LAND OFF BACK LANE ROUGHTON	DESIGNED AND DRAWN BY JSW RAB	SCALE 1:1000	
	APPROVED BY JSW	CHECKED BY JSW	
DRAWING TITLE HIGHWAY ACCESS IMPROVEMENTS	DRAWING STATUS	CAD REFERENCE FILE NUMBER 10751_03_004B	
CLIENT JAMES MERMAGEN	DRAWING NUMBER 10751/03/04	REVISION B	
T A Millard East Anglia Limited The Atrium Merchants Court St George's Street Norwich NR3 1AB telephone 01603 610916 facsimile 01603 620631 email norwich@tamillard.co.uk www.tamillard.co.uk			offices at Perth, Ipswich, Sevenoaks and Nuneaton